



DEPARTMENT OF REGULATORY AND ECONOMIC RESOURCES (RER)  
BOARD AND CODE ADMINISTRATION DIVISION

## NOTICE OF ACCEPTANCE (NOA)

MIAMI-DADE COUNTY  
PRODUCT CONTROL SECTION  
11805 SW 26 Street, Room 208  
T (786) 315-2590 F (786) 315-2599  
[www.miamidade.gov/economy](http://www.miamidade.gov/economy)

CGI Windows & Doors  
10100 NW 25<sup>th</sup> Street  
Miami, FL 33172

### SCOPE:

This NOA is being issued under the applicable rules and regulations governing the use of construction materials. The documentation submitted has been reviewed and accepted by Miami-Dade County RER - Product Control Section to be used in Miami Dade County and other areas where allowed by the Authority Having Jurisdiction (AHJ).

This NOA shall not be valid after the expiration date stated below. The Miami-Dade County Product Control Section (In Miami Dade County) and/or the AHJ (in areas other than Miami Dade County) reserve the right to have this product or material tested for quality assurance purposes. If this product or material fails to perform in the accepted manner, the manufacturer will incur the expense of such testing and the AHJ may immediately revoke, modify, or suspend the use of such product or material within their jurisdiction. RER reserves the right to revoke this acceptance, if it is determined by Miami-Dade County Product Control Section that this product or material fails to meet the requirements of the applicable building code.

This product is approved as described herein, and has been designed to comply with the Florida Building Code, including the High Velocity Hurricane Zone.

**DESCRIPTION:** Series Clipped, Extruded Aluminum Tube Mullion with #373 Framing Member – L.M.I.

**APPROVAL DOCUMENT:** Drawing No. M95-13, titled "Mullion Elevations and Details", sheets 1, 2, 2.1, 3, 3.1, 4 and 5 of 5, dated 11/25/95, with revision G dated 07/07/15, prepared by Al-Farooq Corporation, signed and sealed by Javad Ahmad, P.E., bearing the Miami-Dade County Product Control Revision stamp with the Notice of Acceptance number and expiration date by the Miami-Dade County Product Control Section.

**MISSILE IMPACT RATING:** Large and Small Missile Impact Resistant

**LABELING:** Each unit shall bear a permanent label with the manufacturer's name or logo, city, state, model/series, and following statement: "Miami-Dade County Product Control Approved", unless otherwise noted herein.

**RENEWAL** of this NOA shall be considered after a renewal application has been filed and there has been no change in the applicable building code negatively affecting the performance of this product.

**TERMINATION** of this NOA will occur after the expiration date or if there has been a revision or change in the materials, use, and/or manufacture of the product or process. Misuse of this NOA as an endorsement of any product, for sales, advertising or any other purposes shall automatically terminate this NOA. Failure to comply with any section of this NOA shall be cause for termination and removal of NOA.

**ADVERTISEMENT:** The NOA number preceded by the words Miami-Dade County, Florida, and followed by the expiration date may be displayed in advertising literature. If any portion of the NOA is displayed, then it shall be done in its entirety.

**INSPECTION:** A copy of this entire NOA shall be provided to the user by the manufacturer or its distributors and shall be available for inspection at the job site at the request of the Building Official.

This NOA revises NOA# 12-0203.13 and consists of this page 1 and evidence pages E-1 and E-2, as well as approval document mentioned above.

The submitted documentation was reviewed by **Manuel Perez, P.E.**



*Manuel Perez*  
8/5/15

NOA No. 15-0420.07  
Expiration Date: April 26, 2017  
Approval Date: August 13, 2015  
Page 1

**CGI Windows & Doors**

**NOTICE OF ACCEPTANCE: EVIDENCE SUBMITTED**

**A. DRAWINGS**

1. Manufacturer's die drawings and sections.  
*(Submitted under NOA#02-0123.07)*
2. Drawing No **M95-13**, titled "Mullion Elevations and Details", Sheets 1, 2, 2.1, 3, 3.1, 4 and 5 of 5, dated 11/25/95 with revision **G** dated 07/07/11, prepared by Al-Farooq Corporation, signed and sealed by Javad Ahmad, P.E.

**B. TESTS**

1. Test reports on: 1) Uniform Static Air Pressure Test, Loading per FBC TAS 202-94  
2) Large Missile Impact Test per FBC, TAS 201-94  
3) Cyclic Wind Pressure Loading per FBC, TAS 203-94  
along with marked-up drawings and installation diagram of aluminum fixed windows mulled together, prepared by Hurricane Test Laboratory, LLC, Test Report No. **HTL-0080-0105-08**, dated 3/26/08, signed and sealed by Vinu J. Abraham, P.E.  
*(Submitted under NOA#08-0429.04)*
2. Test reports on: 1) Uniform Static Air Pressure Test, Loading per FBC PA-202-94 along with marked-up drawings and installation diagram of an aluminum fixed window, prepared by Hurricane Engineering & Testing Inc., Test Report No. **HETI-96-525**, dated 02/12/95 signed and sealed by Hector Medina, P.E.  
*(Submitted under NOA#02-0123.07)*
3. Test reports on: 1) Large Missile Impact Test, Loading per FBC PA 201-94 along with marked-up drawings and installation diagram of an aluminum fixed window, prepared by Hurricane Engineering & Testing Inc., Test Report No. **HETI-96-525**, dated 10/30/95, signed and sealed by Timothy S. Marshall, P.E.  
*(Submitted under NOA#02-0123.07)*

**C. CALCULATIONS**


1. Anchor verification calculations and structural analysis, complying with **FBC-5<sup>th</sup> Edition (2014)**, dated 04/13/15 and 07/17/15, prepared by Al-Farooq Corporation, signed and sealed by Javad Ahmad, P.E.
2. Glazing complies with **ASTM E1300-09**

**D. QUALITY ASSURANCE**

1. Miami-Dade Department of Regulatory and Economic Resources (RER).

**E. MATERIAL CERTIFICATIONS**

1. None.

  
Manuel Perez, P.E.  
Product Control Examiner  
NOA No. 15-0420.07  
Expiration Date: April 26, 2017  
Approval Date: August 13, 2015

**CGI Windows & Doors**

**NOTICE OF ACCEPTANCE: EVIDENCE SUBMITTED**

**F. STATEMENTS**


1. Statement letter of conformance, complying with **FBC-5<sup>th</sup> Edition (2014)**, and of no financial interest, dated April 13, 2015, issued by Al-Farooq Corporation, signed and sealed by Javad Ahmad, P.E.
2. Laboratory compliance letter for Test Report No. **HTL-0080-0105-08** issued by Hurricane Test Laboratory, Inc., dated 3/26/08, signed and sealed by Vinu J. Abraham, P.E.  
*(Submitted under NOA#08-0429.04)*

**G. OTHERS**


1. Notice of Acceptance No. **12-0203.13**, issued to CGI Windows & Doors for their Clipped, Extruded Aluminum Tube Mullion with #373 Framing Member – L.M.I., approved on 03/22/12 and expiring on 04/26/17.

  
Manuel Perez, P.E.  
Product Control Examiner  
NOA No. 15-0420.07


Expiration Date: April 26, 2017  
Approval Date: August 13, 2015

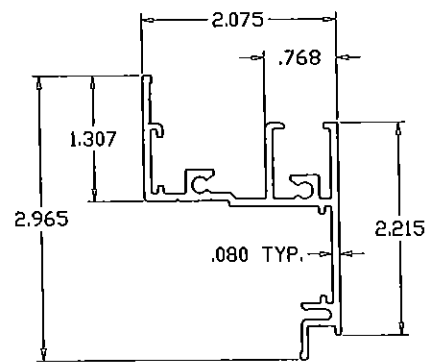



FRAME  
CGI-373  
6063-T6

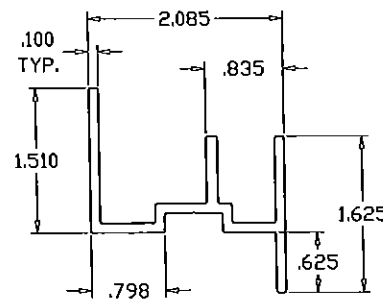


FRAME  
CGI-386  
6063-T6

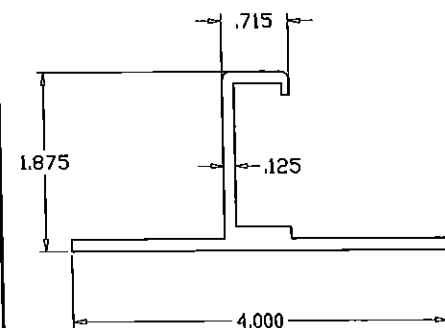

VENT  
CGI-387  
6063-T6

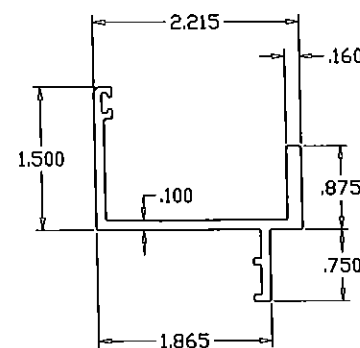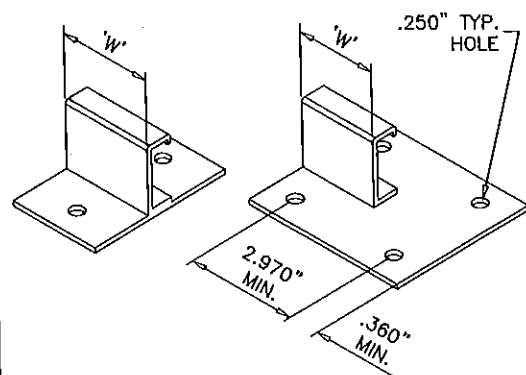


VENT  
CGI-387IG  
6063-T6

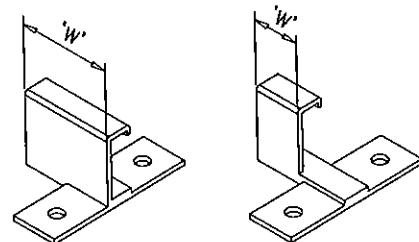


'W' DIMENSION

MULLION	'W' - IN.
2"	1.688
3"	2.688
4"	3.688

MULLION CLIP  
CGI-383  
6063-T6

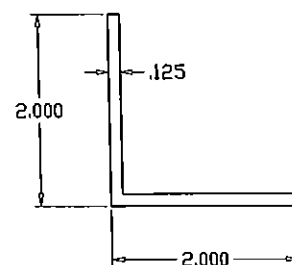

MULLION CLIP  
6063-T6

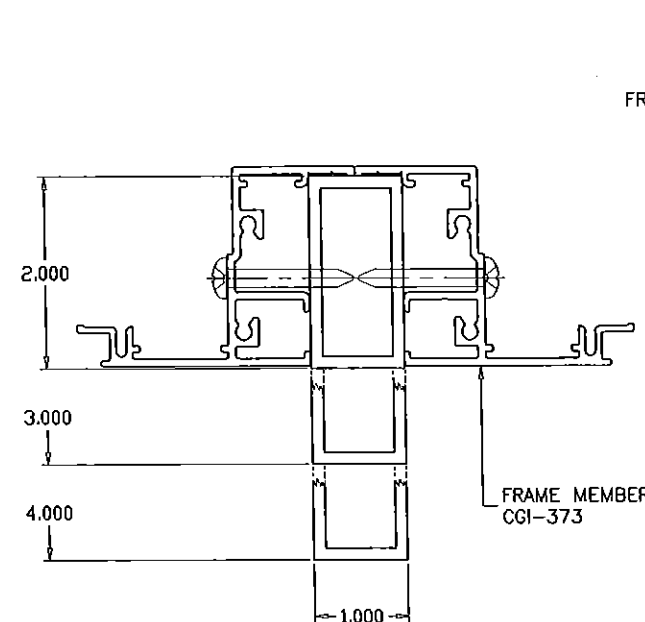


FRAME MEMBER  
CGI-373

FRAME MEMBER  
CGI-373

ALL MULLIONS: 6063-T6 ALLOY, 1/8" TYP. WALL THICKNESS

### MULLIONS CONTAINING WINDOW FRAME MEMBERS AT EACH SIDE HORIZONTAL OR VERTICAL

SEE WINDOW OR DOOR APPROVAL FOR FASTENERS SIZES AND SPACING

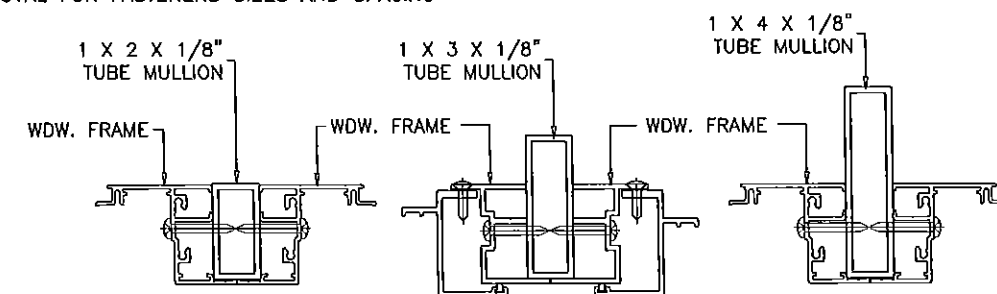

1x IN <sup>4</sup>	Sx IN <sup>3</sup>
1.116	.892

1x IN <sup>4</sup>	Sx IN <sup>3</sup>
1.734	1.156

1x IN <sup>4</sup>	Sx IN <sup>3</sup>
2.821	1.411

### ALUMINUM TUBE MULLION

### WINDOW FRAME MEMBER INCLUDED IN PROPERTIES

USE WITH:

- 1- FRAMING MEMBER #373
- 2- FRAMING MEMBER #386 + 387
- 3- FRAMING MEMBER #386 + 387IG

ALSO ANY COMBINATIONS OF ABOVE.

### NOTES:

THIS PRODUCT HAS BEEN DESIGNED AND TESTED TO COMPLY WITH THE REQUIREMENTS OF THE FLORIDA BUILDING CODE INCLUDING HIGH VELOCITY HURRICANE ZONE (HVHZ).

ALL GLAZING PRODUCTS USED WITH THESE MULLIONS MUST MEET THE APPLICABLE BUILDING CODE REQUIREMENTS I.E: WIND LOAD, WATER INFILTRATION, FORCED ENTRY RESISTANCE, SAFEGUARDS ETC.

WOOD BUCKS BY OTHERS, MUST BE ANCHORED PROPERLY TO TRANSFER LOADS TO THE STRUCTURE.

ANCHORS SHALL BE AS LISTED, SPACED AS SHOWN ON DETAILS, EMBEDMENT TO BASE MATERIAL SHALL BE BEYOND WALL COVERING (STUCCO, TILE ETC.).

ANCHORING CONDITIONS OTHER THAN THOSE SHOWN IN THESE DETAILS ARE NOT PART OF THIS APPROVAL.

A LOAD DURATION INCREASE IS USED IN DESIGN OF ANCHORS INTO WOOD ONLY.

MATERIALS INCLUDING BUT NOT LIMITED TO STEEL/METAL SCREWS, THAT COME INTO CONTACT WITH OTHER DISSIMILAR MATERIALS SHALL MEET THE REQUIREMENTS OF THE FLORIDA BLDG. CODE.

THESE MULLIONS ARE RATED FOR LARGE & SMALL MISSILE IMPACT

### INSTRUCTIONS:

USE CHARTS AND GRAPHS AS FOLLOWS.

- STEP 1** DETERMINE DESIGN LOAD REQUIRED PER ASCE 7 FOR PARTICULAR OPENING.
- STEP 2** USE CONNECTION OF WINDOWS TO MULLION AS PER PRODUCT APPROVAL.
- STEP 3** USING GRAPHS ON SHEET 2 & 3 SELECT MULLION SIZE WITH DESIGN RATING MORE THAN DESIGN LOAD SPECIFIED IN STEP 1 ABOVE.
- STEP 4** USING GRAPHS ON SHEET 2.1 & 3.1 VERIFY ANCHOR CAPACITY WITH DESIGN RATING MORE THAN DESIGN LOAD SPECIFIED IN STEP 1 ABOVE.
- STEP 5** CAPACITY OF CGI GLAZING PRODUCTS AND MULLION MUST EQUAL OR EXCEED REQUIRED LOADS.

Engr: JAVAD AHMAD  
CIVIL  
FLA. PE # 70592  
C.A.N. 3538

JUL 21 2015

PRODUCT REVISED  
as complying with the Florida  
Building Code  
Acceptance No. 15-0420.07  
Expiration Date April 26, 2017

By: *[Signature]*  
Miami Dade Product Control

### MULLION ELEVATIONS AND DETAILS

### CGI WINDOWS & DOORS





10100 NW 25TH STREET  
MIAMI, FL. 33172  
TEL. (305) 593-6590 FAX. (305) 593-6592

**afC**  
**AL-FAROOQ CORPORATION**  
ENGINEERS & PRODUCT DEVELOPMENT  
1235 S.W. 87 AVE  
MIAMI, FLORIDA 33174  
TEL (305) 262-6978 FAX (305) 262-6978

revisions:	no	date	by	description
	D	05.22.08		REV. PER BCCO COMMENTS
	E	12.21.11		UPDATED TO 2010 FBC
	F	04.06.15		UPDATED TO 2014 FBC
	G	07.07.15		REV PER RER COMMENTS

date: 11-25-95	scale: 1/2" = 1"	dr. by: HAMID	chk. by:
----------------	------------------	---------------	----------

drawing no.  
**M95-13**  
sheet 1 of 5

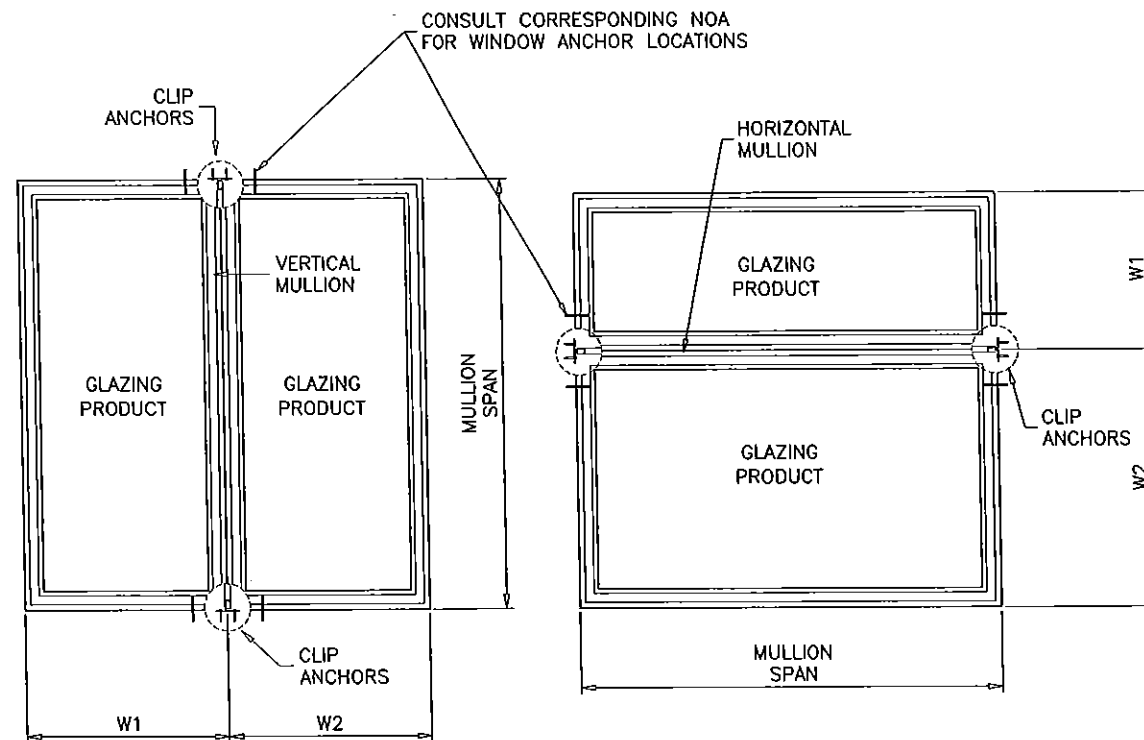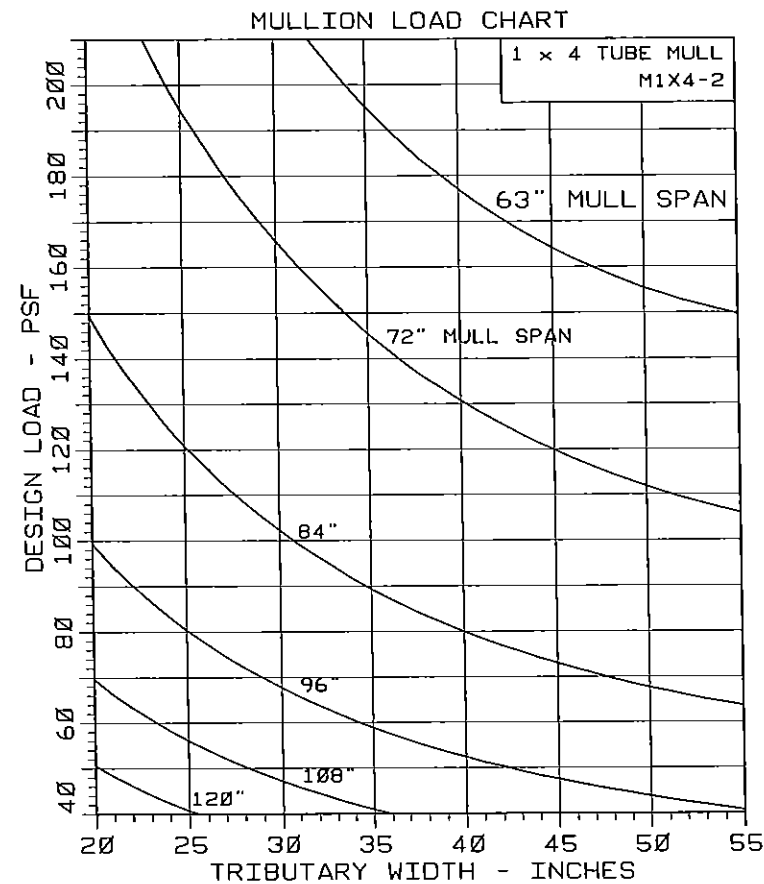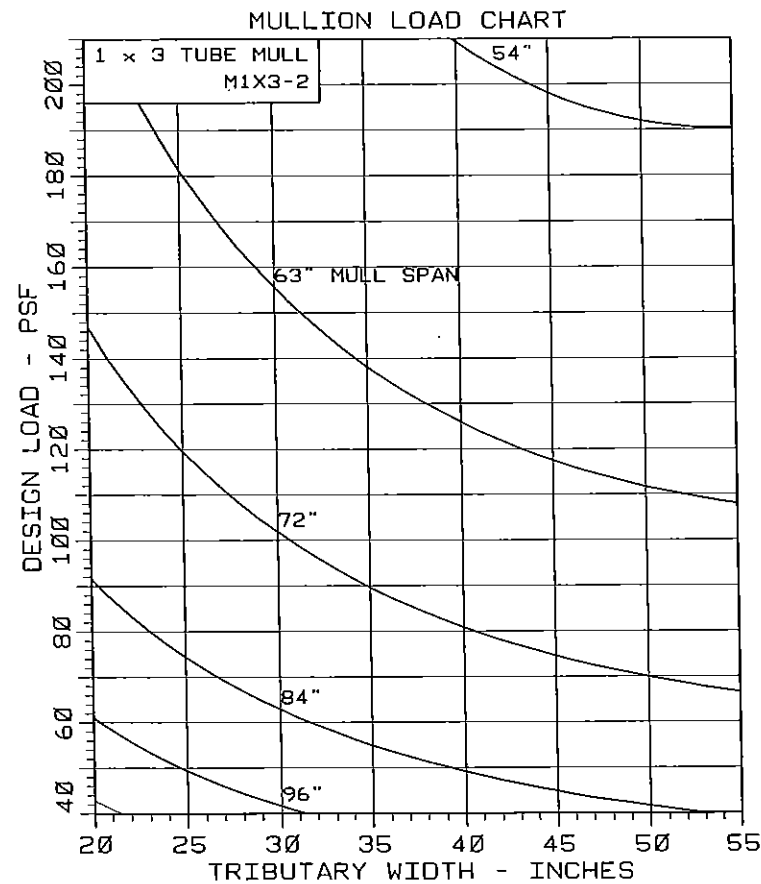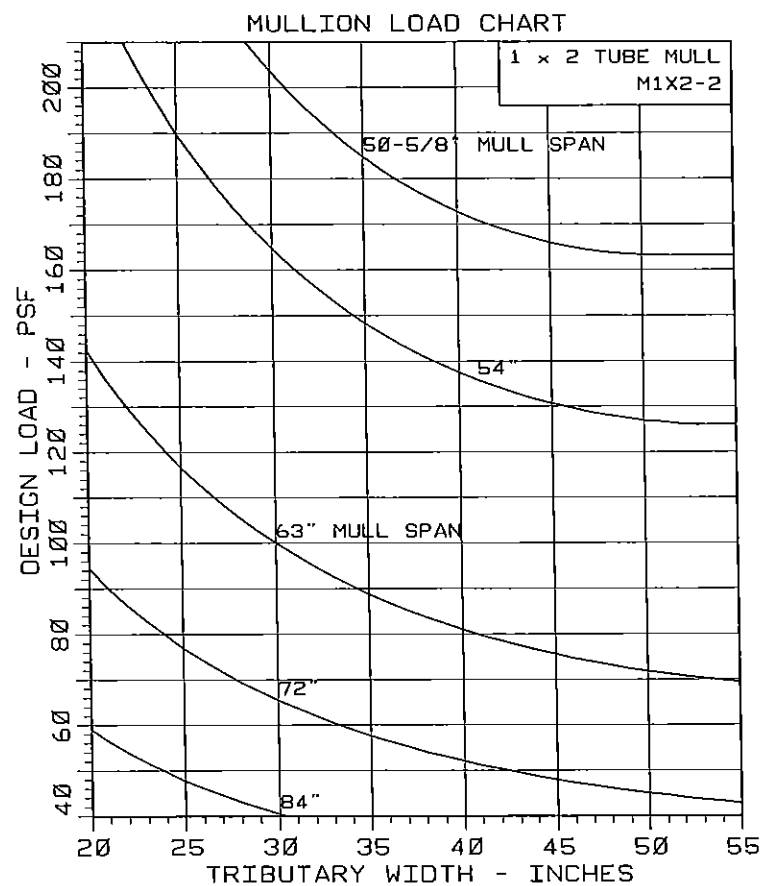

$$\text{TRIBUTARY WIDTH} = \frac{W1 + W2}{2}$$

TYPICAL MULLION ARRANGEMENTS

MULLION CHARTS  
ON THIS SHEET APPLY TO  
MULLION CONDITIONS SHOWN ON  
ELEVATIONS AT LEFT ONLY.

PRODUCT REVISED  
as complying with the Florida  
Building Code  
Acceptance No. 15-0420.07  
Expiration Date April 26, 2017

By *Manuel J. Lopez*  
Miami Dade Product Council

Engr: JAVAD AHMAD  
CIVIL  
FLA. PE # 70592  
C.A.N. 3538

MULLION ELEVATIONS AND DETAILS

CGI WINDOWS & DOORS  
10100 NW 25TH STREET  
MIAMI, FL. 33172  
TEL (305) 593-6590 FAX. (305) 593-6592





revisions:	no	date	by	description
	D	05.22.08	REV. PER BCCO COMMENTS	
	E	12.21.11	ANCHOR REV.	
	F	04.06.15	UPDATED TO 2014 FBC	
	G	07.07.15	REV. PER RER COMMENTS	

date:	11-25-95
scale:	1/2" = 1"
dr. by:	HAMID
chk. by:	

drawing no.  
M95-13

sheet 2 of 5

**af c**  
**AL-FAROOQ CORPORATION**  
ENGINEERS & PRODUCT DEVELOPMENT  
1235 S.W. 87 AVE  
MIAMI, FLORIDA 33174  
TEL (305) 264-8100 FAX (305) 262-6978  
MULLION M95-13

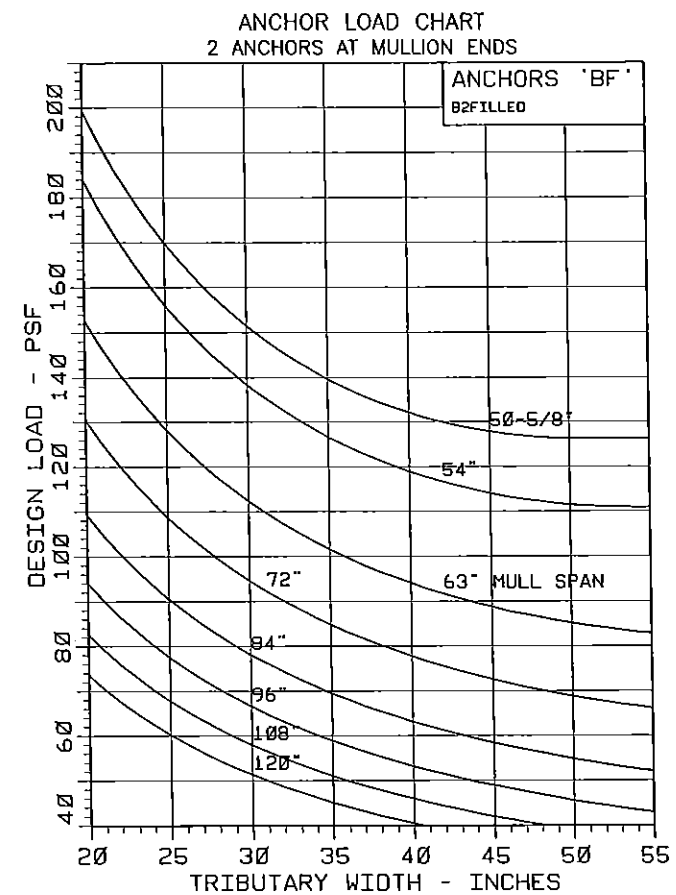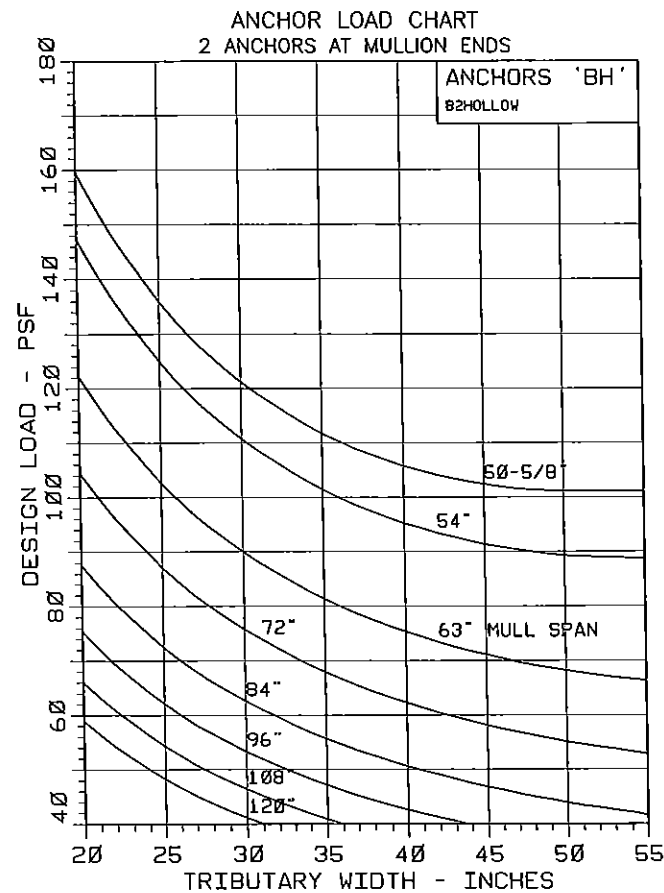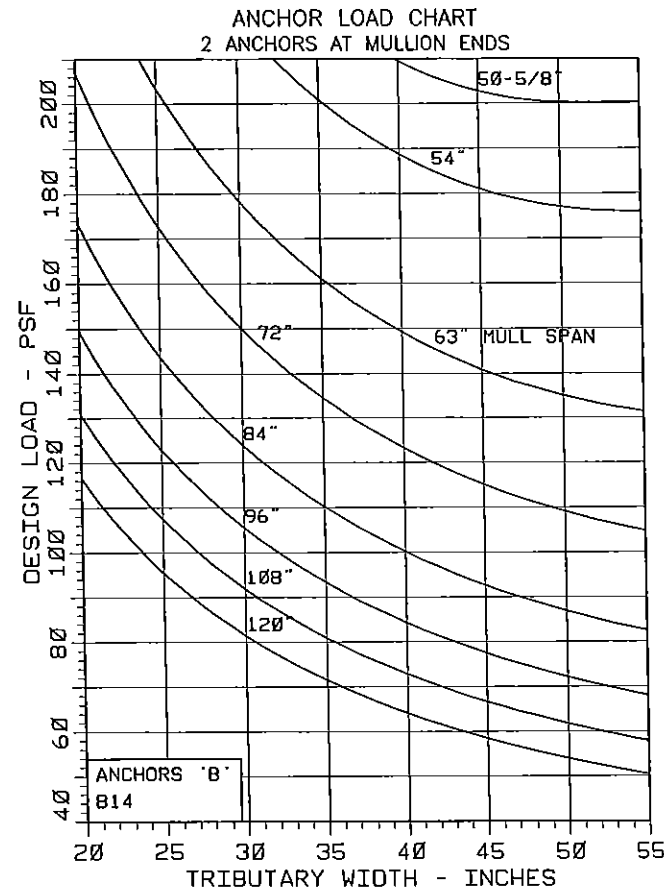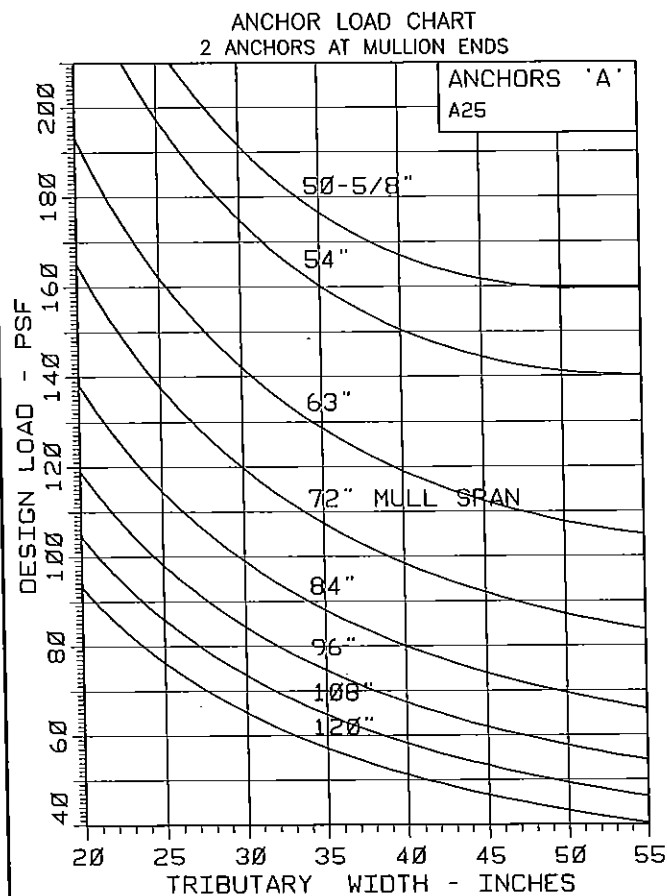

#### ANCHORS 'A'

APPLICABLE TO ANCHORS INTO OR THRU WOOD BUCKS

#### ANCHORS 'B'


APPLICABLE TO ANCHORS INTO CONCRETE OR METAL

#### ANCHORS 'BH'

APPLICABLE TO ANCHORS DIRECTLY TO HOLLOW BLOCKS

#### ANCHORS 'BF'

APPLICABLE TO ANCHORS DIRECTLY TO GROUT FILLED BLOCKS

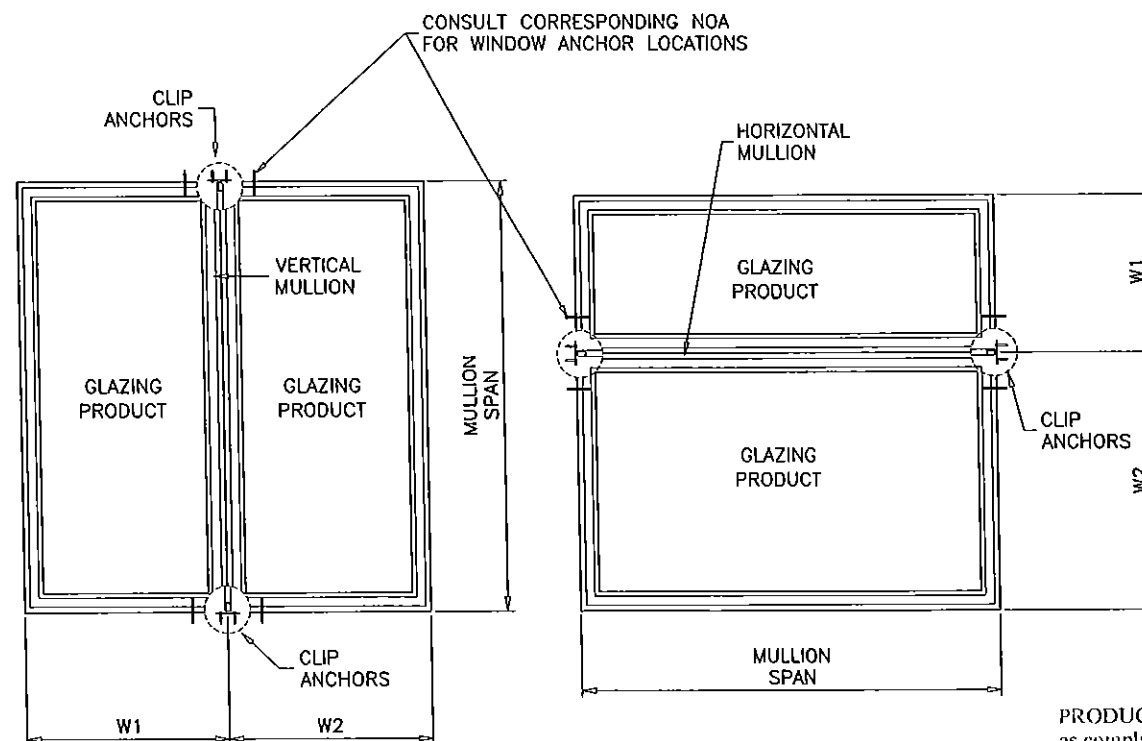

$$\text{TRIBUTARY WIDTH} = \frac{W1 + W2}{2}$$

TYPICAL MULLION ARRANGEMENTS

ANCHOR CHARTS  
ON THIS SHEET APPLY TO  
MULLION CONDITIONS SHOWN ON  
ELEVATIONS AT LEFT ONLY.

PRODUCT REVISED  
as complying with the Florida  
Building Code  
Acceptance No. 15-0420.07  
Expiration Date April 26, 2017  
By *Manuel*  
Miami Dade Product Control

Engr: JAVAD AHMAD  
CIVIL  
FLA. PE # 70592  
C.A.N. 3538

MULLION ELEVATIONS AND DETAILS

CGI WINDOWS & DOORS

10100 NW 25TH STREET

MIAMI, FL. 33172

TEL. (305) 593-6590 FAX. (305) 593-6592

revisions:

no. date by description

1 11-25-95

2 1/2" = 1"

dr. by: HAMID

chk. by:





drawing no.

M95-13

sheet 2 of 5

**afC**  
**AL-FAROOQ CORPORATION**  
ENGINEERS & PRODUCT DEVELOPMENT  
1235 S.W. 87 AVE  
MIAMI, FLORIDA 33174  
TEL. (305) 264-8100 FAX. (305) 262-6978

MULLION M95-13

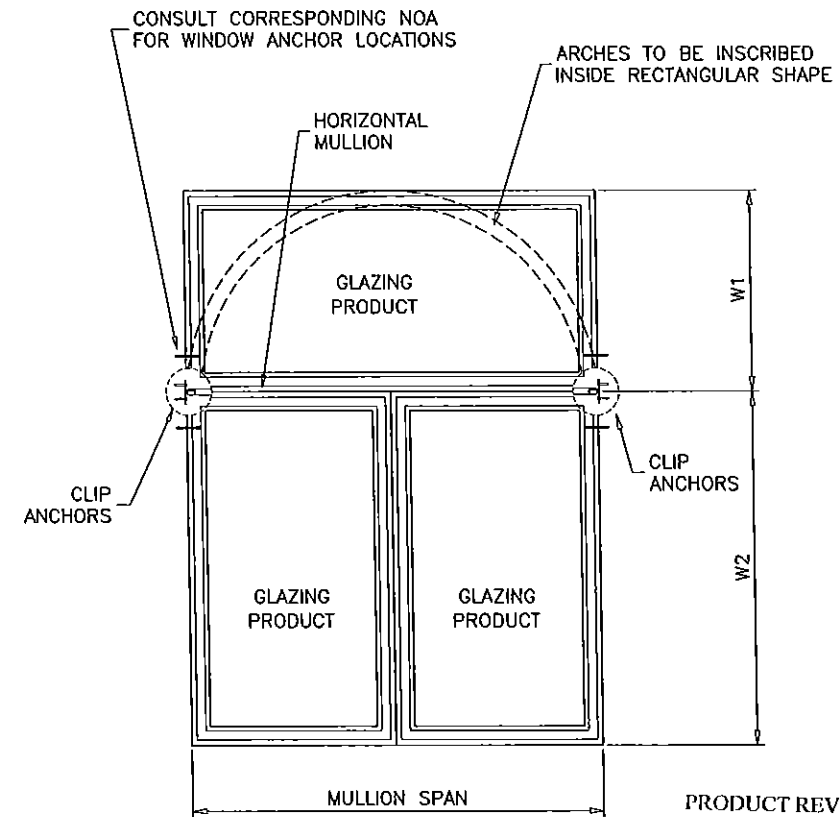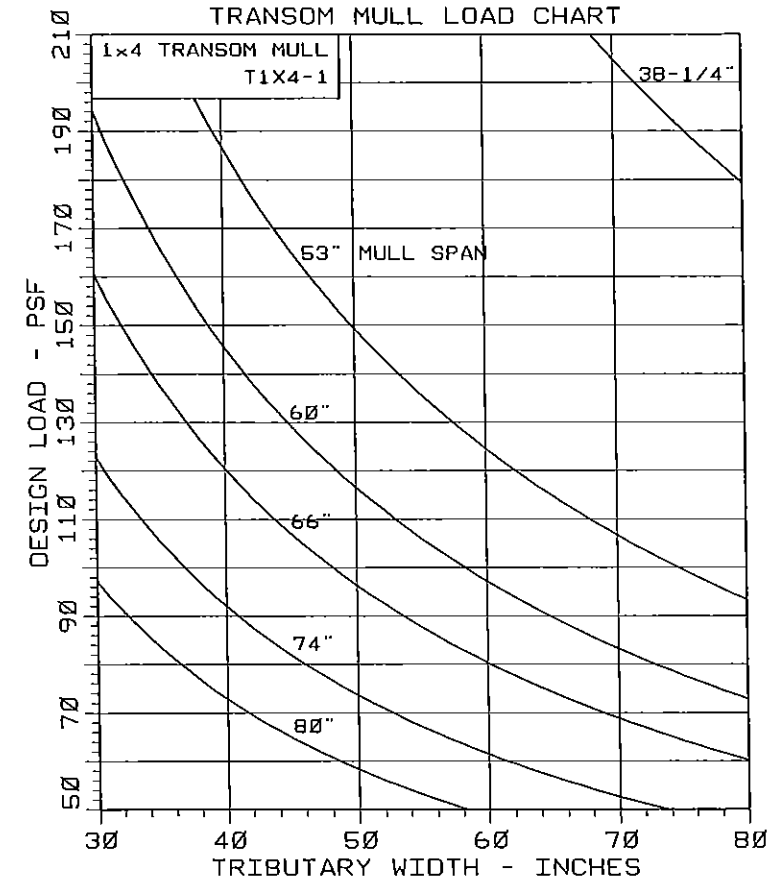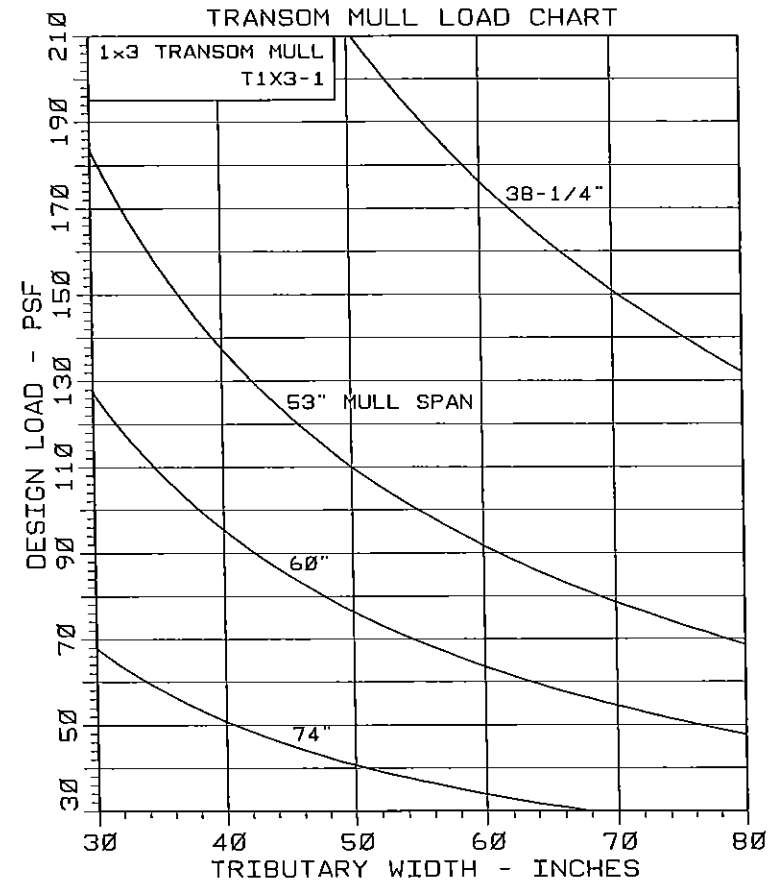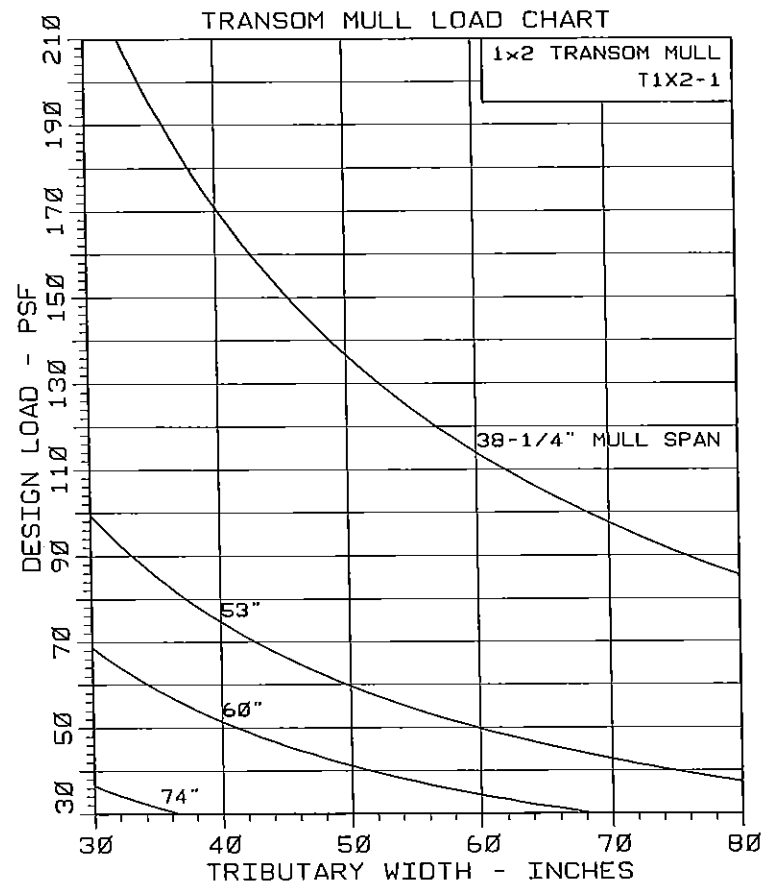

$$\text{TRIBUTARY WIDTH} = \frac{W1 + W2}{2}$$

TYPICAL MULLION ARRANGEMENTS

MULLION CHARTS  
ON THIS SHEET APPLY TO  
HORIZONTAL MULLION AND IT'S  
END ANCHORS ONLY.

PRODUCT REVISED  
as complying with the Florida  
Building Code  
Acceptance No. 15-0420.07  
Expiration Date 12/31/2017

By *Maurice Perez*  
Miami Dade Product Control

Engr: JAVAD AHMAD  
CIVIL  
FLA. REG. # 70592  
C.A.N. 3538

JUL 10 2015

**af c**

**AL-FAROOQ CORPORATION**  
ENGINEERS & PRODUCT DEVELOPMENT  
1235 S.W. 87 AVE  
MIAMI, FLORIDA 33174  
TEL. (305) 264-8100 FAX. (305) 262-6978  
MULLION M95-13








MULLION ELEVATIONS AND DETAILS

**CGI WINDOWS & DOORS**  
10100 NW 25TH STREET  
MIAMI, FL. 33172  
TEL. (305) 593-6590 FAX. (305) 593-6592

revisions:	no.	date	by	description
	D	05.22.08	REV. PER BCCO COMMENTS	
	E	12.21.11	ANCHOR REV.	
	F	04.06.15	UPDATED TO 2014 FBC	
	G	07.07.15	REV. PER RER COMMENTS	

date: 11-25-95  
scale: 1/2" = 1"  
dr. by: HAMID  
chk. by:

drawing no.  
**M95-13**  
sheet 3 of 5

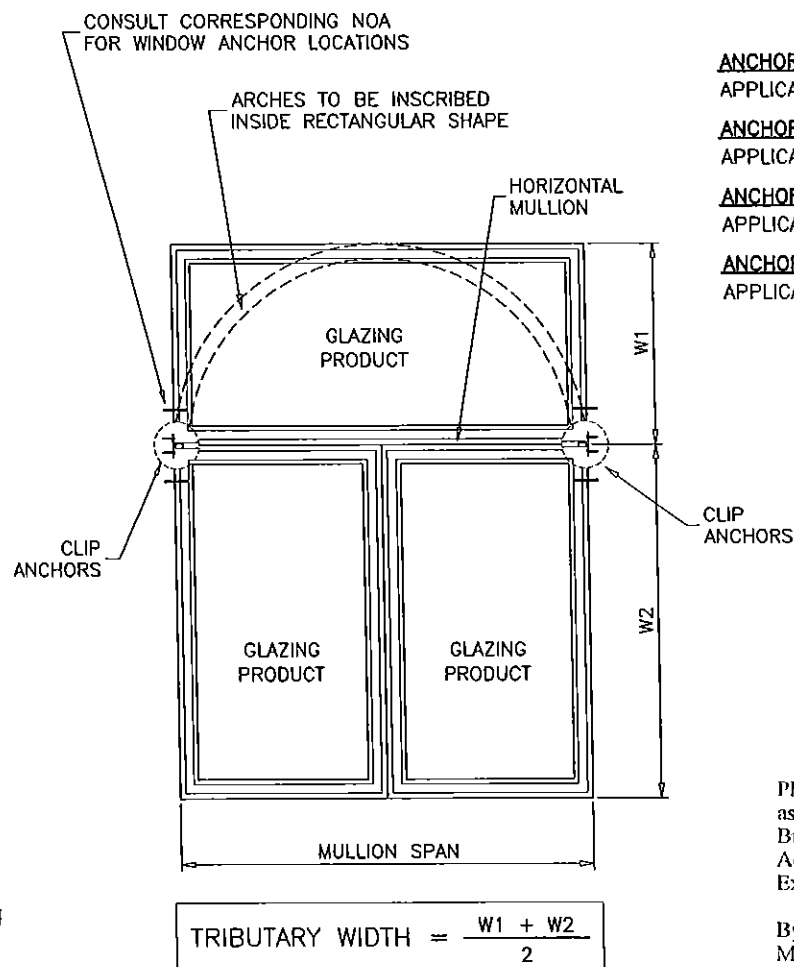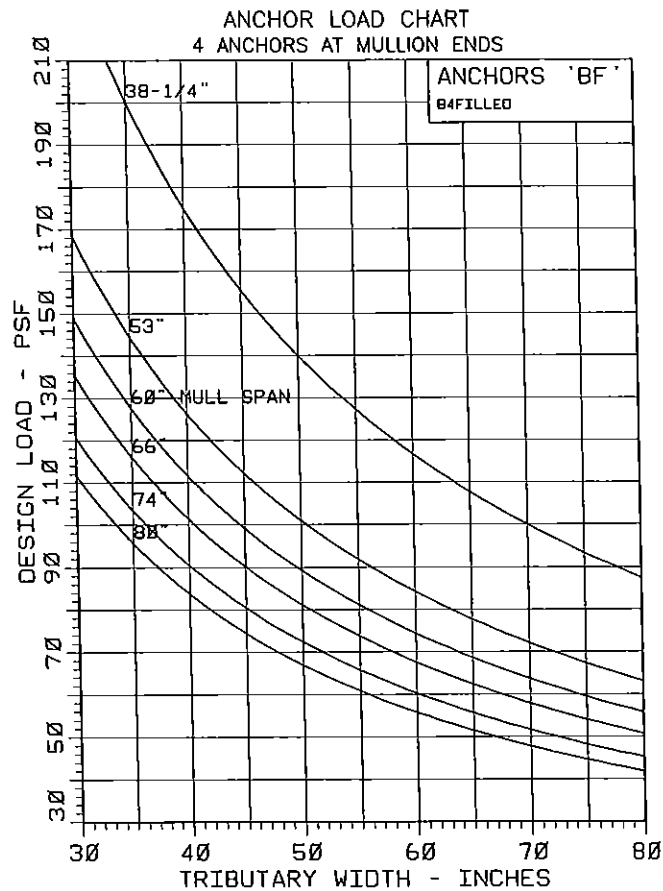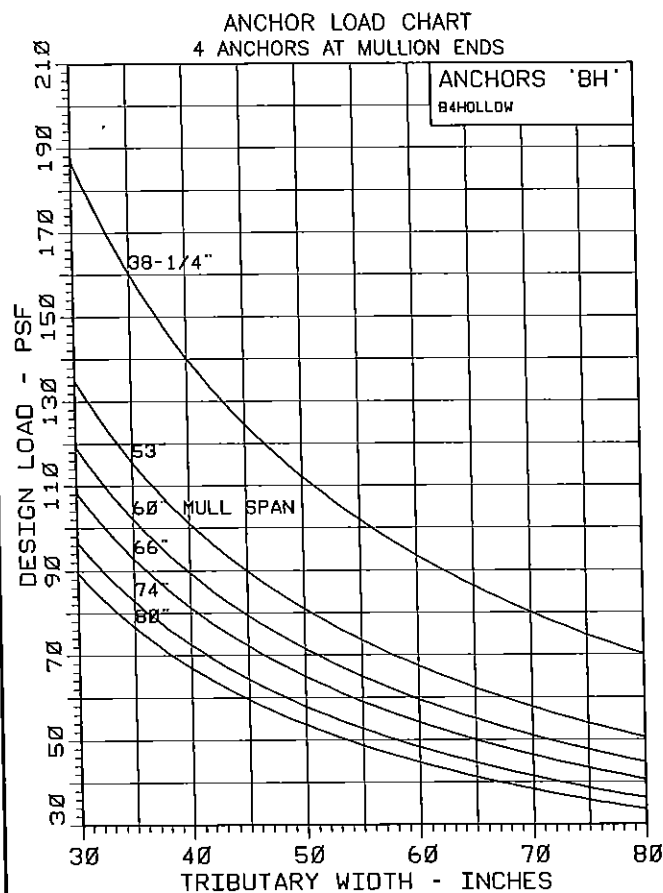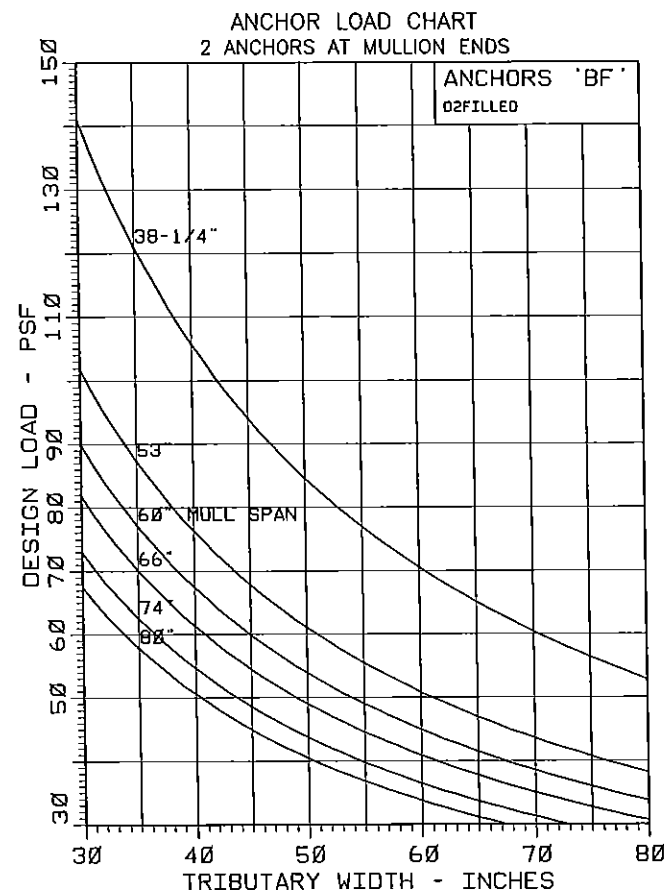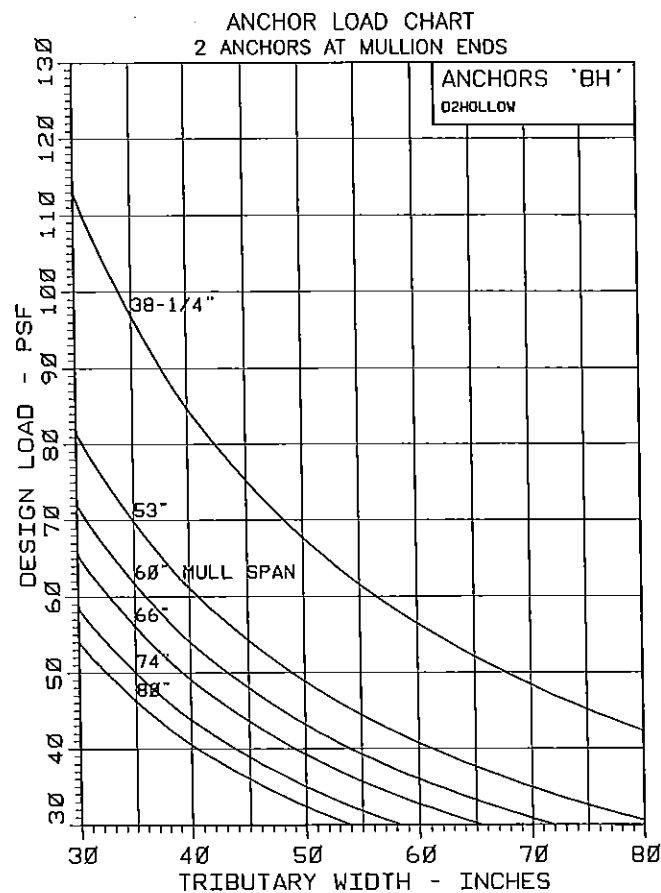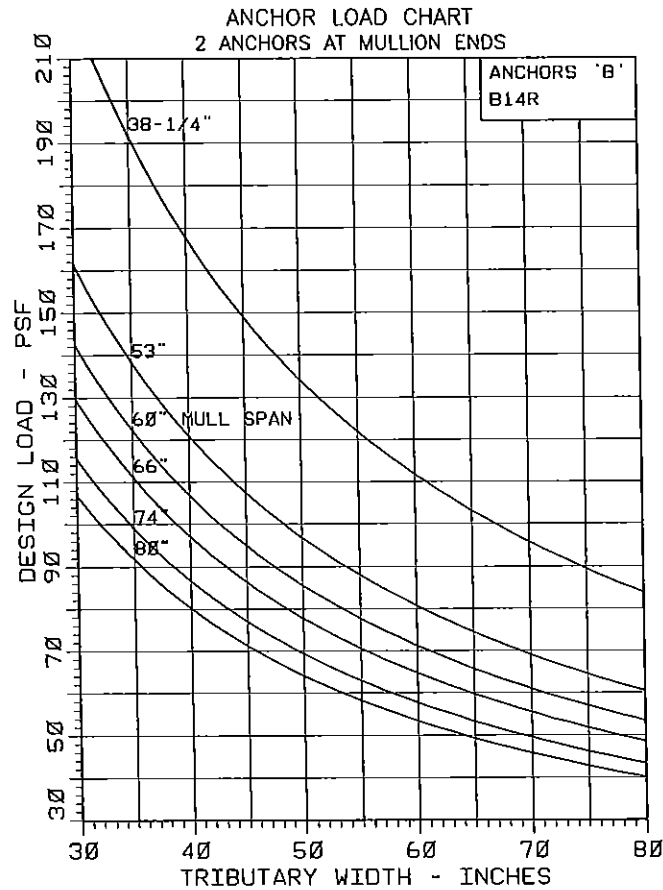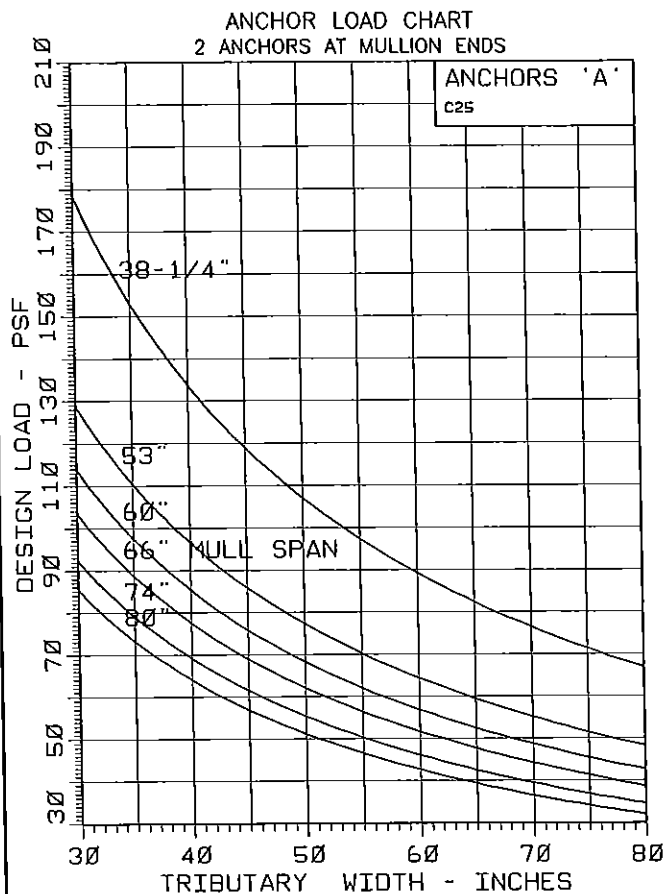

TYPICAL MULLION ARRANGEMENTS

**ANCHORS 'A'**

APPLICABLE TO ANCHORS INTO OR THRU WOOD BUCKS

**ANCHORS 'B'**

APPLICABLE TO ANCHORS INTO CONCRETE OR METAL

**ANCHORS 'BH'**

APPLICABLE TO ANCHORS DIRECTLY TO HOLLOW BLOCKS

**ANCHORS 'BF'**

APPLICABLE TO ANCHORS DIRECTLY TO GROUT FILLED BLOCKS

ANCHOR CHARTS  
ON THIS SHEET APPLY TO  
HORIZONTAL MULLION AND IT'S  
END ANCHORS ONLY.

PRODUCT REVISED  
as complying with the Florida  
Building Code  
Acceptance No. 15-0420.07  
Expiration Date April 16, 2017

By *Manuel*  
Miami Made Product Control

Engr: JAVAD AHMAD  
CIVIL  
FLA. PE # 70592  
C.A.N. 3538

JUL 20 2015

MULLION ELEVATIONS AND DETAILS

CGI WINDOWS & DOORS

10100 NW 25TH STREET

MIAMI, FL. 33172

TEL. (305) 593-6590 FAX. (305) 593-6592

revisions:

no. date by description

1 07.07.15 G 07.07.15

REV. PER RER COMMENTS

date: 11-25-95

scale: 1/2" = 1"

dr. by: HAMID

chk. by:

drawing no.


M95-13

sheet 3.1 of 5


**af c**  
**AL-FAROOQ CORPORATION**  
ENGINEERS & PRODUCT DEVELOPMENT  
1235 S.W. 87 AVE  
MIAMI, FLORIDA 33174  
TEL. (305) 264-8100 FAX. (305) 262-6978

MULLION M95-13




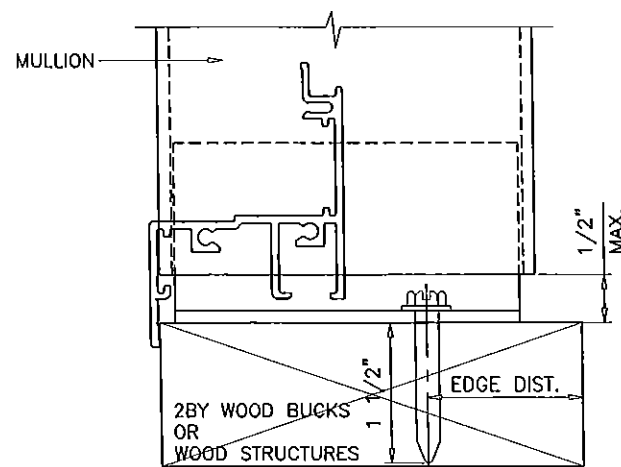

INTO 2BY WOOD BUCKS OR WOOD STRUCTURES

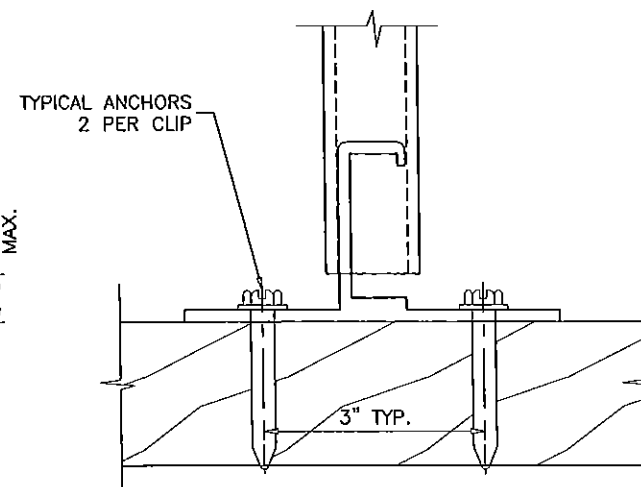


INTO METAL STRUCTURES

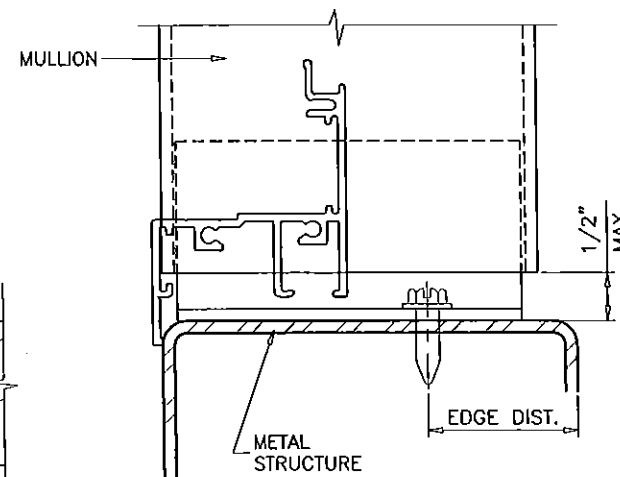


REFER TO SHEET 1 FOR CLIP DETAILS  
WITH 4 ANCHORS PER CLIP


WOOD BUCKS AND METAL STRUCTURE NOT BY CGI WDW.  
MUST SUSTAIN LOADS IMPOSED BY GLAZING SYSTEM  
AND TRANSFER THEM TO THE BUILDING STRUCTURE.

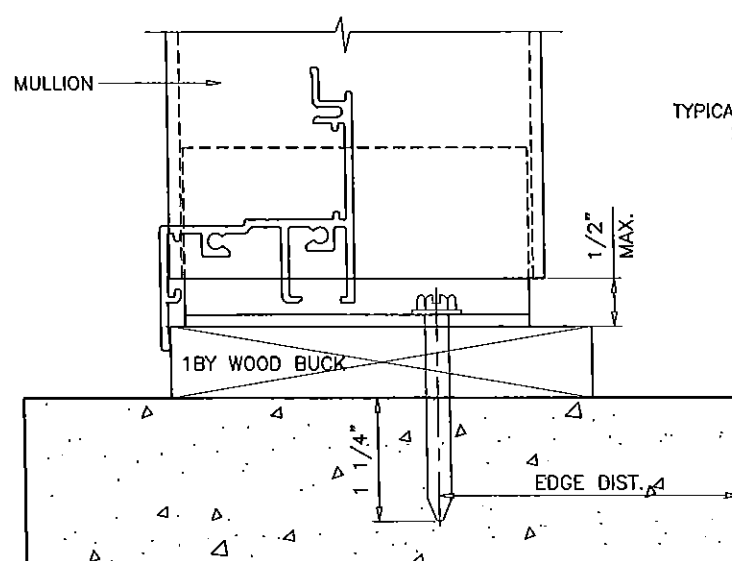

THRU 1BY BUCKS INTO CONC. OR MASONRY

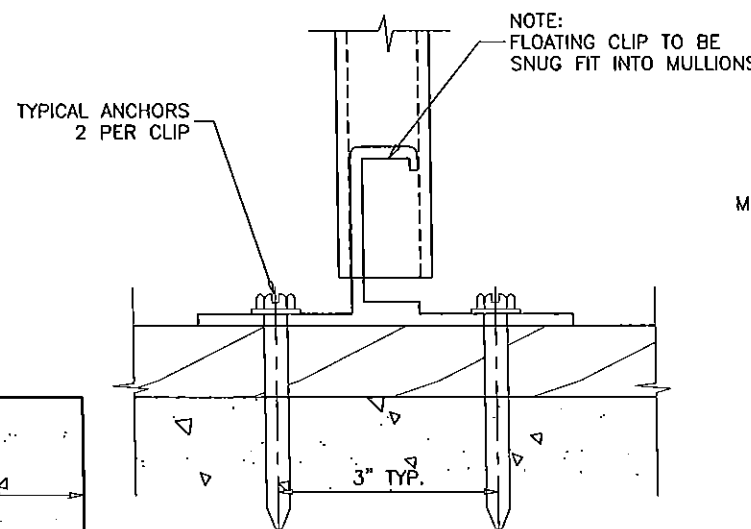

NOTE:  
FLOATING CLIP TO BE  
SNUG FIT INTO MULLIONS

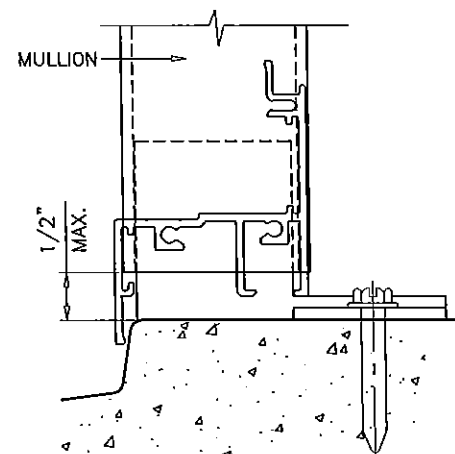


OFFSET CLIP OPTION

- TYPICAL ANCHORS:** SEE ELEV. FOR SPACING
- TYPE 'A' - 1/4" DIA. ULTRACON BY 'ELCO' (Fu=177 KSI, Fy=155 KSI)  
INTO 2BY WOOD BUCKS OR WOOD STRUCTURES  
1-1/2" MIN. PENETRATION INTO WOOD  
THRU 1BY BUCKS INTO CONC. OR MASONRY  
1-1/4" MIN. EMBED INTO CONC. OR MASONRY
- TYPE 'B' - 1/4" DIA. ULTRACON BY 'ELCO' (Fu=177 KSI, Fy=155 KSI)  
DIRECTLY INTO CONCRETE  
1-1/2" MIN. EMBED INTO CONCRETE
- TYPE 'B' - #14 SMS OR SELF DRILLING SCREWS (GRADE 2 CRS)  
INTO METAL STRUCTURES  
STEEL : 1/8" THK. MIN. (Fy = 36 KSI MIN.)  
ALUMINUM : 1/8" THK. MIN. (6063-T5 MIN.)  
(STEEL IN CONTACT WITH ALUMINUM TO BE PLATED OR PAINTED)
- TYPE 'BH' - 1/4" DIA. ULTRACON BY 'ELCO' (Fu=177 KSI, Fy=155 KSI)  
DIRECTLY INTO HOLLOW BLOCKS  
1-1/4" MIN. EMBED INTO MASONRY
- TYPE 'BF' - 1/4" DIA. ULTRACON BY 'ELCO' (Fu=177 KSI, Fy=155 KSI)  
DIRECTLY INTO FILLED BLOCKS  
1-3/4" MIN. EMBED INTO MASONRY



**TYPICAL EDGE DISTANCE**

INTO CONCRETE AND MASONRY = 2-1/2" MIN.  
INTO WOOD STRUCTURE = 1" MIN.  
INTO METAL STRUCTURE = 1/2" MIN.

WOOD AT HEAD, SILL OR JAMBS SG = 0.55 MIN.  
CONCRETE AT HEAD, SILL OR JAMBS f'c = 3000 PSI MIN.  
C-90 HOLLOW/FILLED BLOCK AT JAMBS f'm = 2000 PSI MIN.

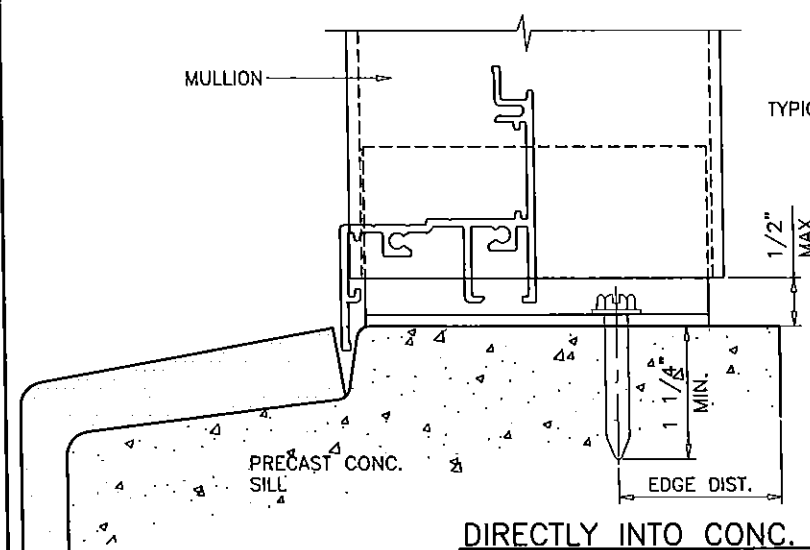

DIRECTLY INTO CONC. OR MASONRY

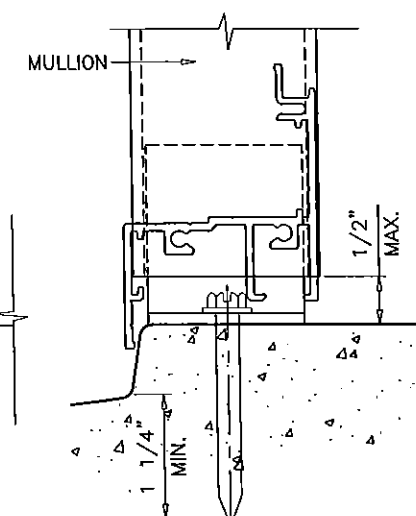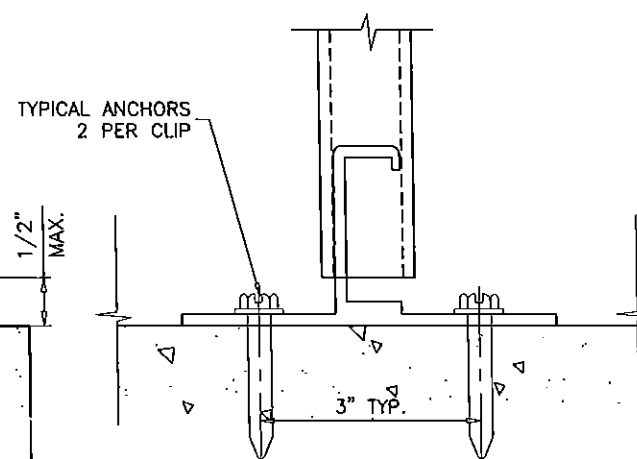

Engr: JAVAD AHMAD  
CIVIL  
FLA. PE # 70592  
C.A.N. 5538

PRODUCT REVISED  
as complying with the Florida  
Building Code  
Acceptance No. 15-0420.07  
Expiration Date April 26, 2017  
By *Manuel Perez*  
Miami Dade Product Control

JUL 20 2015


**AL-FAROOQ CORPORATION**  
ENGINEERS & PRODUCT DEVELOPMENT  
1235 S.W. 87 AVE  
MIAMI, FLORIDA 33174  
TEL. (305) 264-8100 FAX. (305) 262-6978  
MULLION M95-13

MULLION ELEVATIONS AND DETAILS  
CGI WINDOWS & DOORS  
10100 NW 25TH STREET  
MIAMI, FL. 33172  
TEL. (305) 593-6590 FAX. (305) 593-6592


revisions:	no	date	by	description
	D	05.22.08		REV. PER BCCO COMMENTS
	E	12.21.11		ANCHOR REV.
	F	04.06.15		UPDATED TO 2014 FBC
	G	07.07.15		REV. PER RER COMMENTS

date: 11-25-95  
scale: 1/2" = 1"  
dr. by: HAMID  
chk. by:



drawing no.  
**M95-13**  
sheet 4 of 5

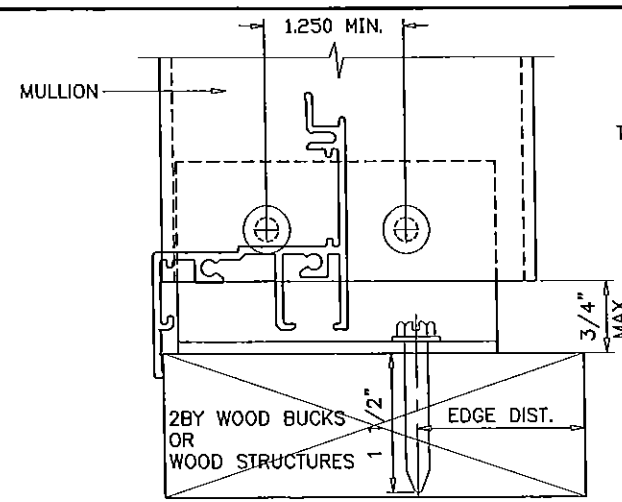


INTO 2BY WOOD BUCKS OR WOOD STRUCTURES

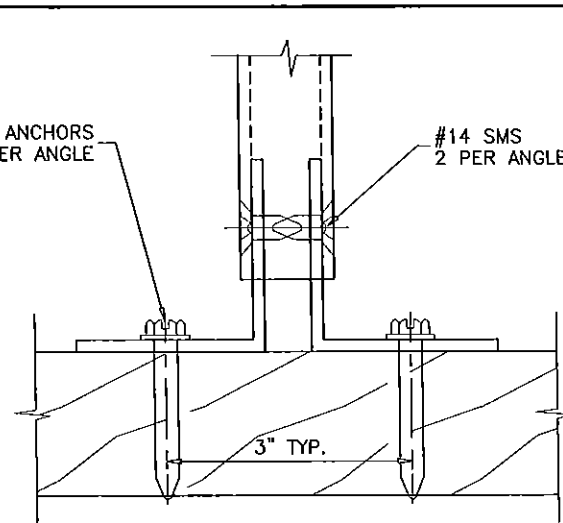



INTO METAL STRUCTURES

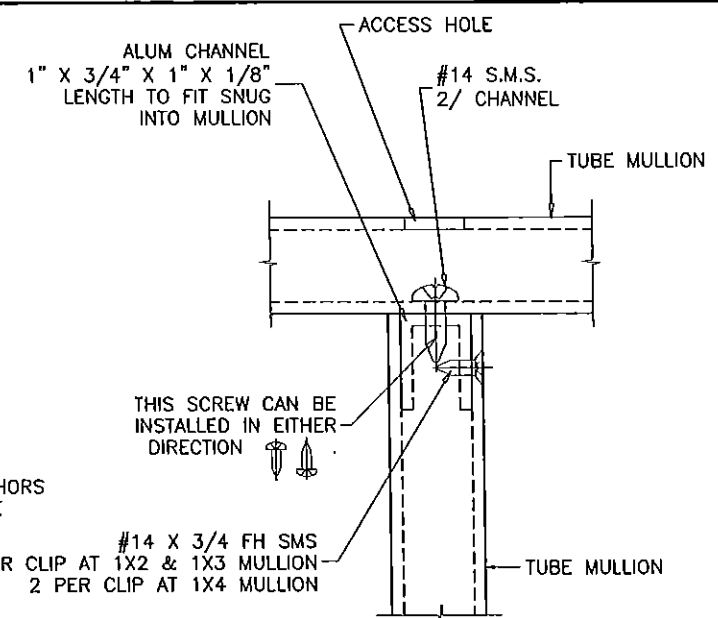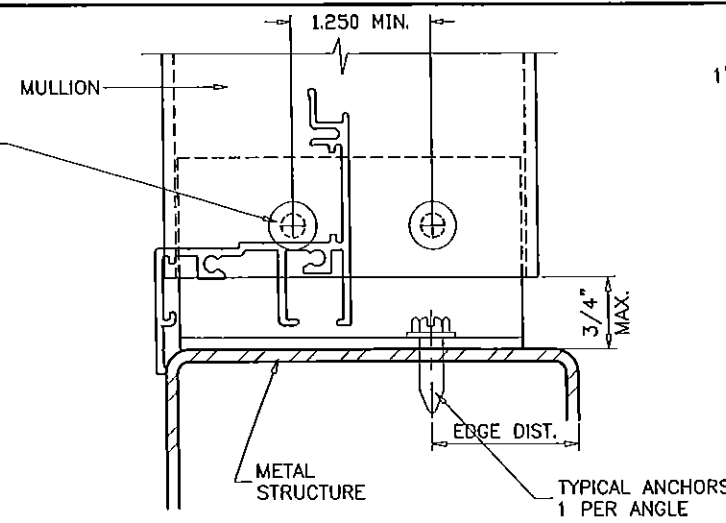



ANCHOR DETAIL #1

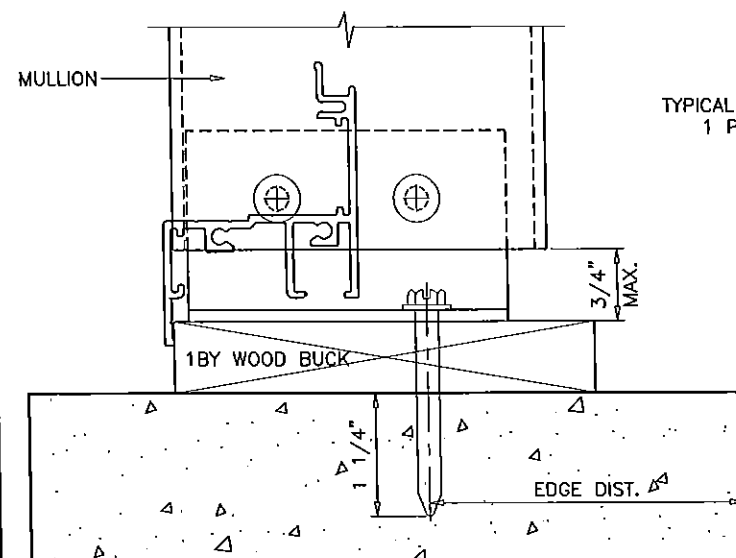

THRU 1BY BUCKS INTO CONC. OR MASONRY

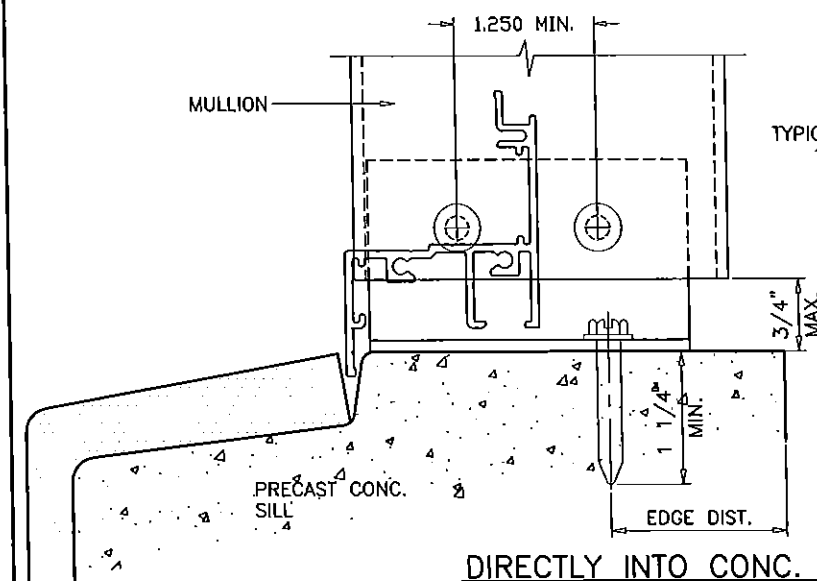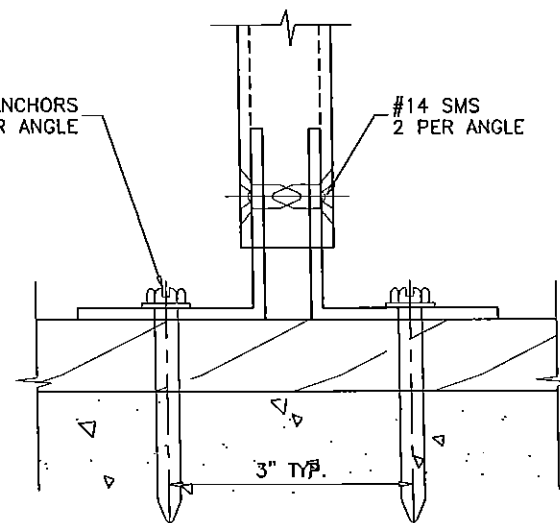

DIRECTLY INTO CONC. OR MASONRY

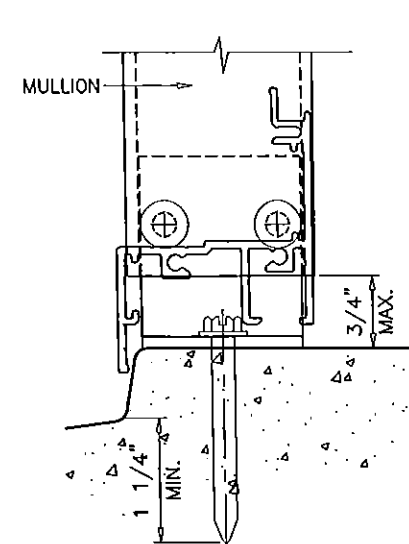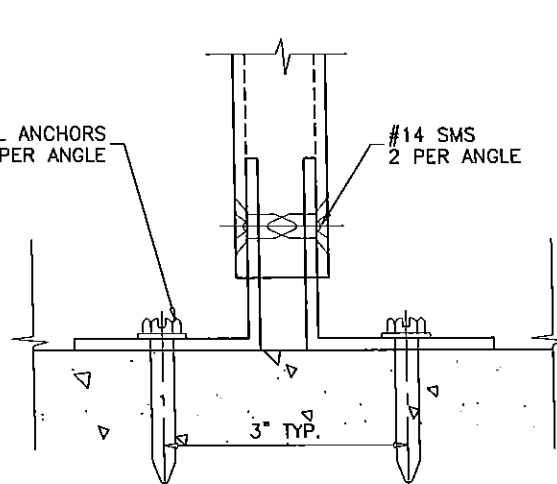

Engr: JAVAD AHMAD  
CIVIL  
FLA. PE # 70592  
C.A.N. 3538

PRODUCT REVISED  
as complying with the Florida  
Building Code  
Acceptance No. 15-0420.07  
Expiration Date April 26, 2017  
By *Mamuel Cruz*  
Miami Dade Product Control

JUL 20 2015

**AL-FAROOQ CORPORATION**  
ENGINEERS & PRODUCT DEVELOPMENT  
1235 S.W. 87 AVE  
MIAMI, FLORIDA 33174  
TEL. (305) 264-8100 FAX. (305) 262-6978

MULLION M95-13

MULLION ELEVATIONS AND DETAILS

**CGI WINDOWS & DOORS**  
10100 NW 25TH STREET  
MIAMI, FL. 33172  
TEL. (305) 593-6590 FAX. (305) 593-6592

revisions:	no	date	by	description
	D	05.22.08	REV. PER BCCO COMMENTS	
	E	12.21.11	NO CHANGE THIS SHEET	
	F	04.06.15	UPDATED TO 2014 FBC	
	G	07.07.15	REV. PER RER COMMENTS	

date: 11-25-95  
scale: 1/2" = 1"  
dr. by: HAMID  
chk. by:

drawing no.  
**M95-13**  
sheet 5 of 5